


Fig. 7.10 Топлоизолиране на балкон

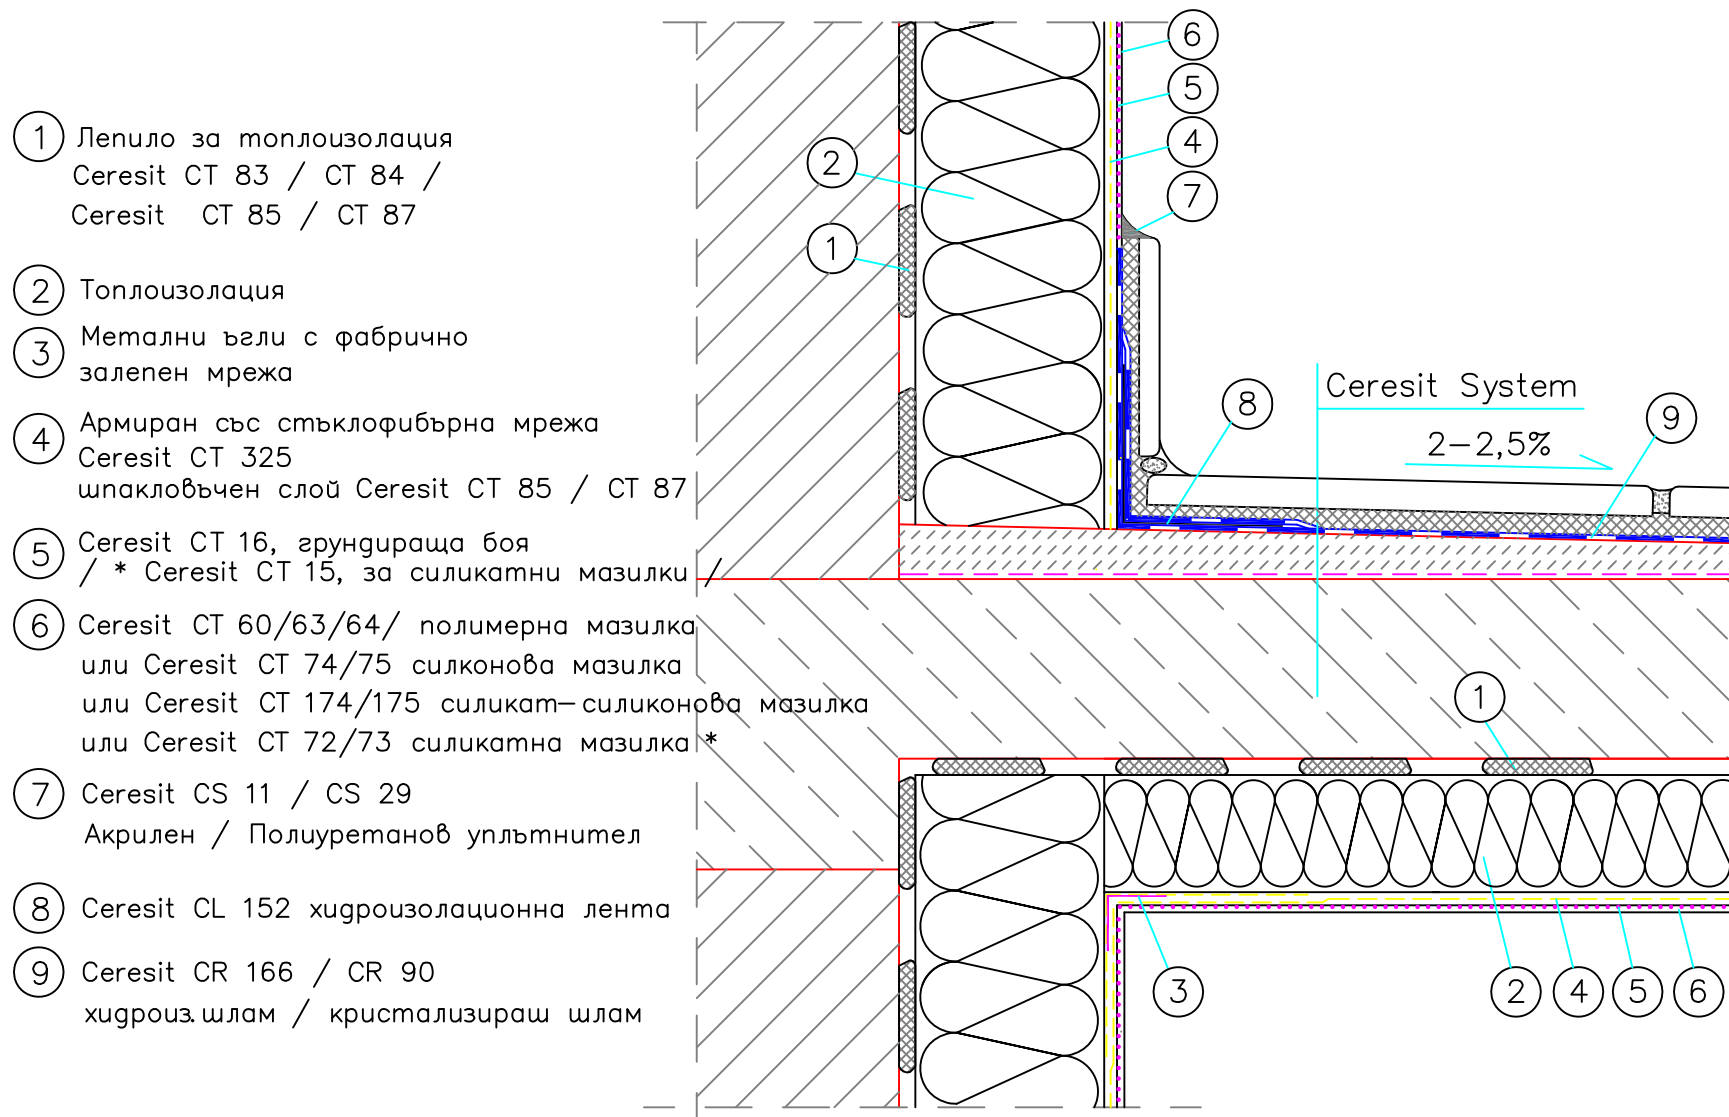

All technical drawings are property of Henkel Bulgaria EOOD  
Henkel Bulgaria EOOD allows to insert mentioned drawings in building projects as  
representative of the sole proprietor of exclusive right.

Henkel Bulgaria EOOD  
T) 02/ 806 39 00  
F) 02/ 806 39 38  
www.ceresit.bg

**Ceresit**  
Henkel  
BAUTECHNIK