


Фиг. 1.6

Конструктивна връзка между
тераса и стена към отопляемо помещение

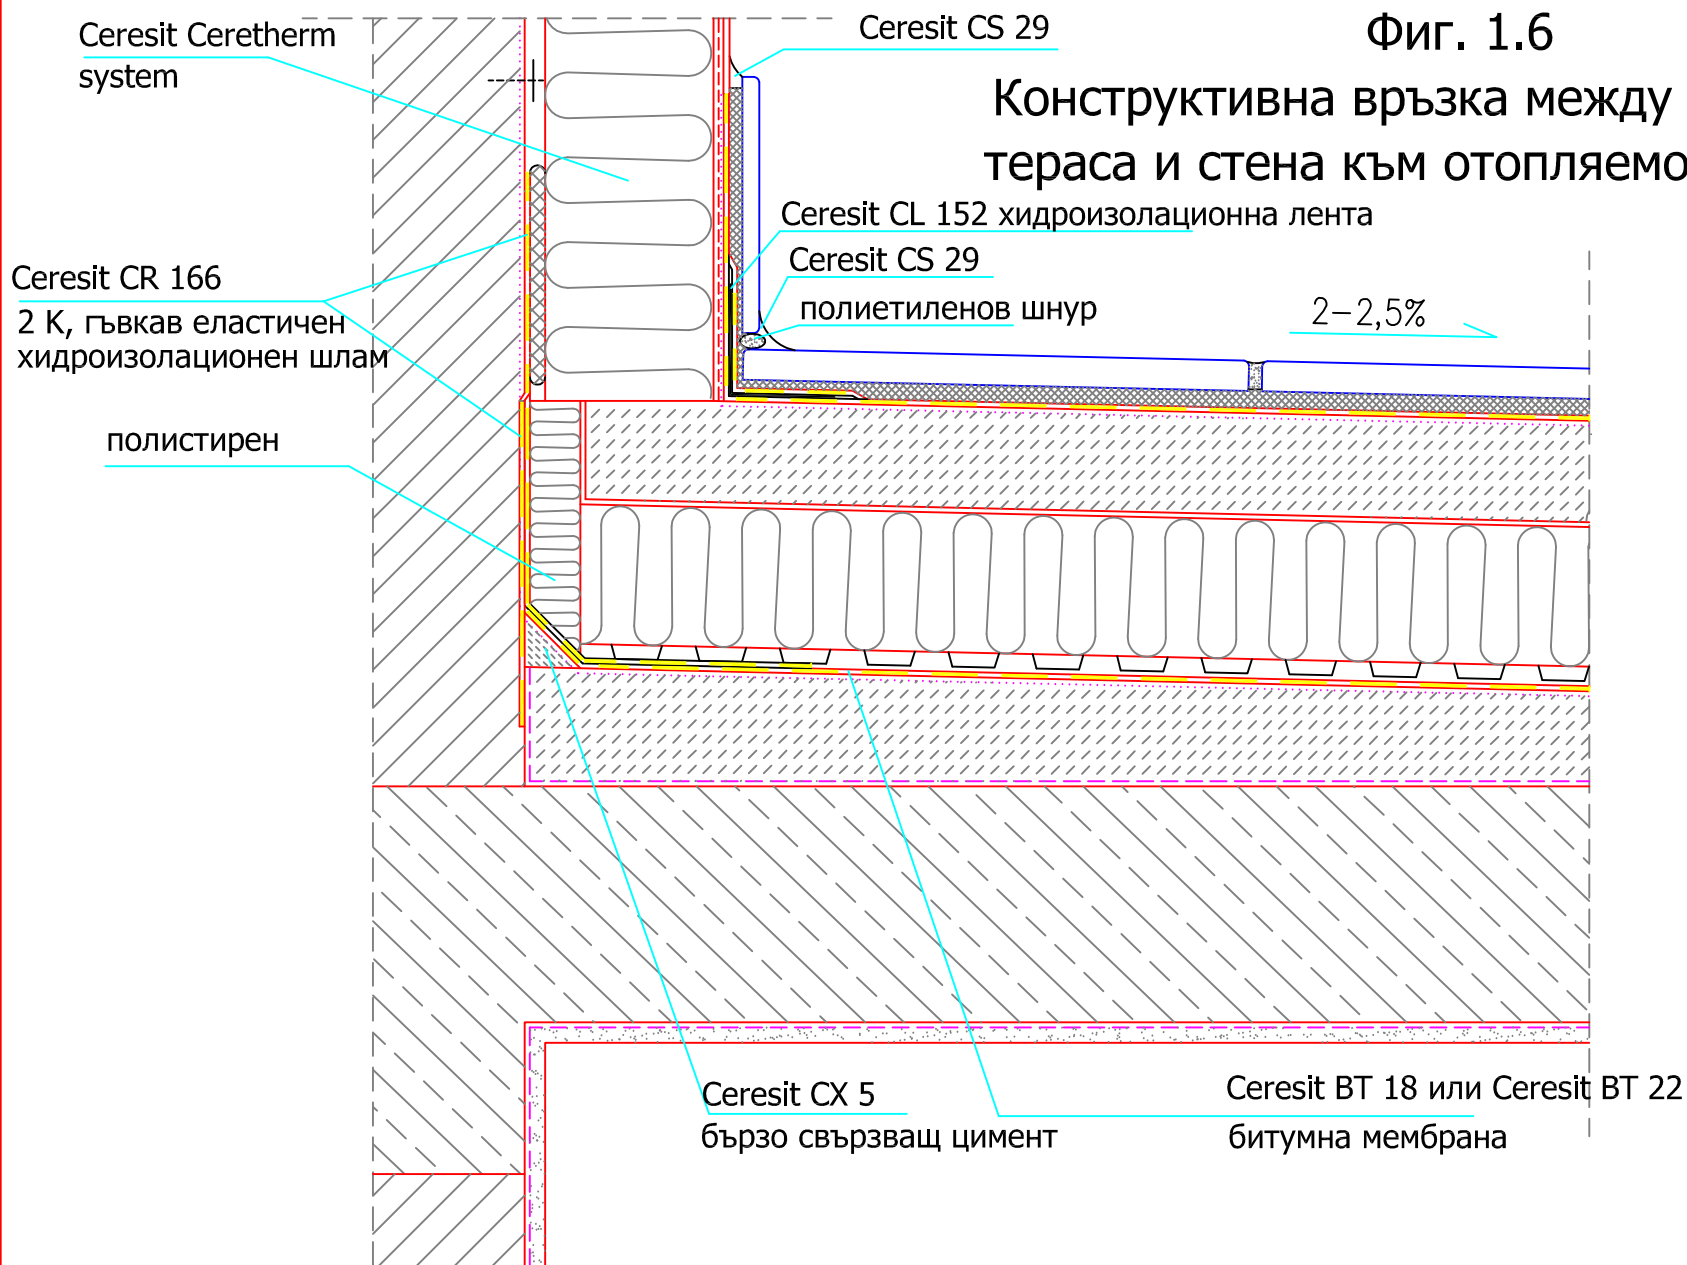

All technical drawings are property of Henkel Bulgaria EOOD
Henkel Bulgaria EOOD allows to insert mentioned drawings in building projects as
representative of the sole proprietor of exclusive right.

Henkel Bulgaria EOOD

T) 02/ 806 39 00

F) 02/ 806 39 38

www.ceresit.bg

