


Фиг. 1.4с  
 Външен край на балкона с топлоизолация

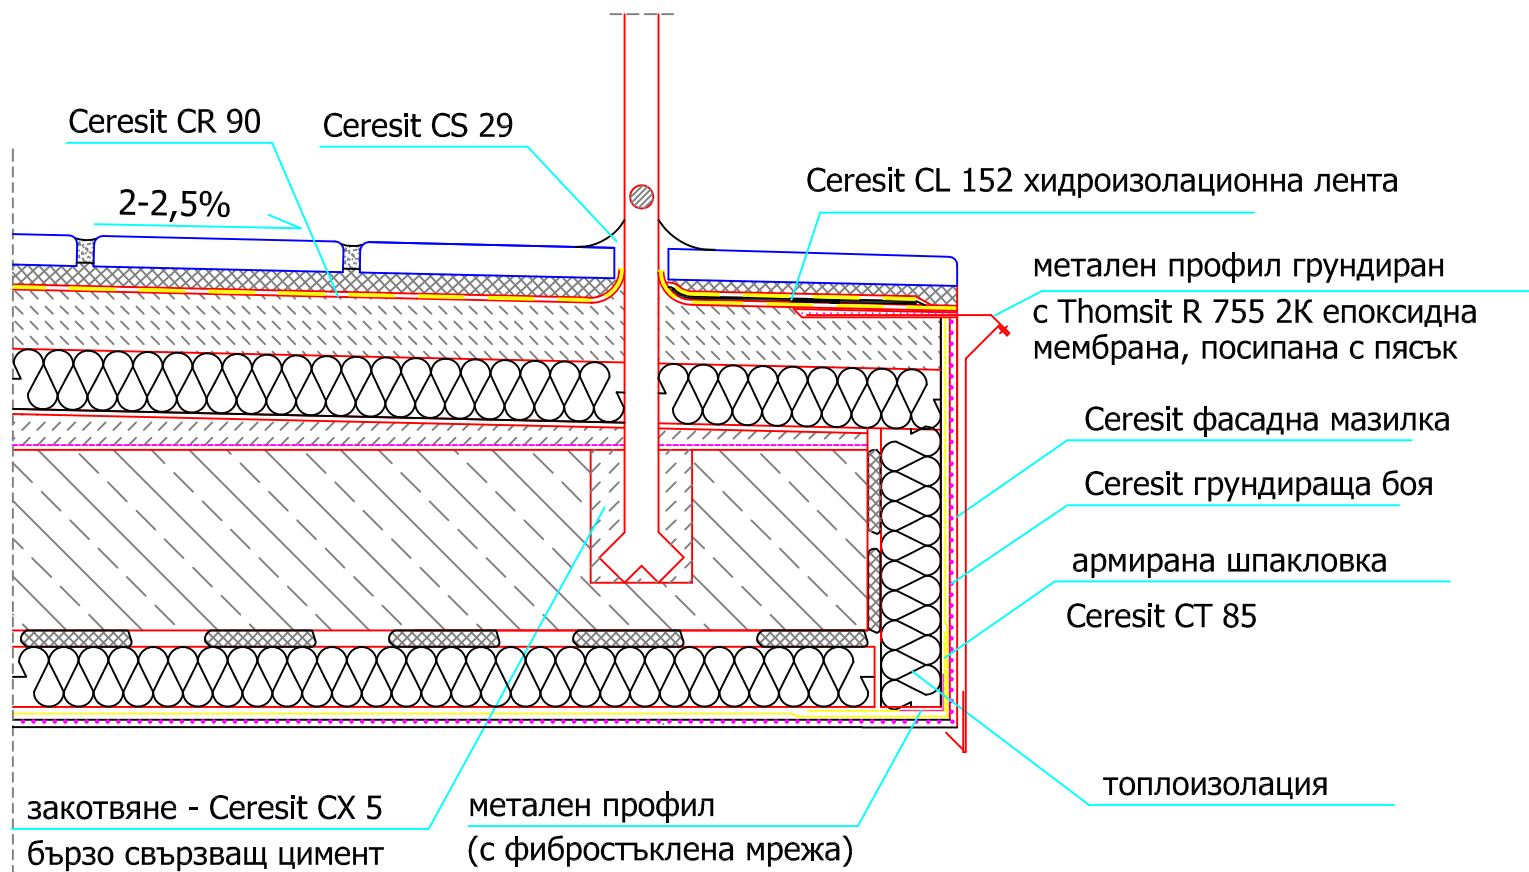

All technical drawings are property of Henkel Bulgaria EOOD  
 Henkel Bulgaria EOOD allows to insert mentioned drawings in building projects as  
 representative of the sole proprietor of exclusive right

Henkel Bulgaria EOOD  
 Т) 02 / 806 39 00  
 Ф) 02 / 806 39 38  
 www.ceresit.bg

